


NOT TO SCALE  
RINGVILLE ANNEX  
PRELIMINARY SKETCH  
APR. '89 TOWN HALL COPY

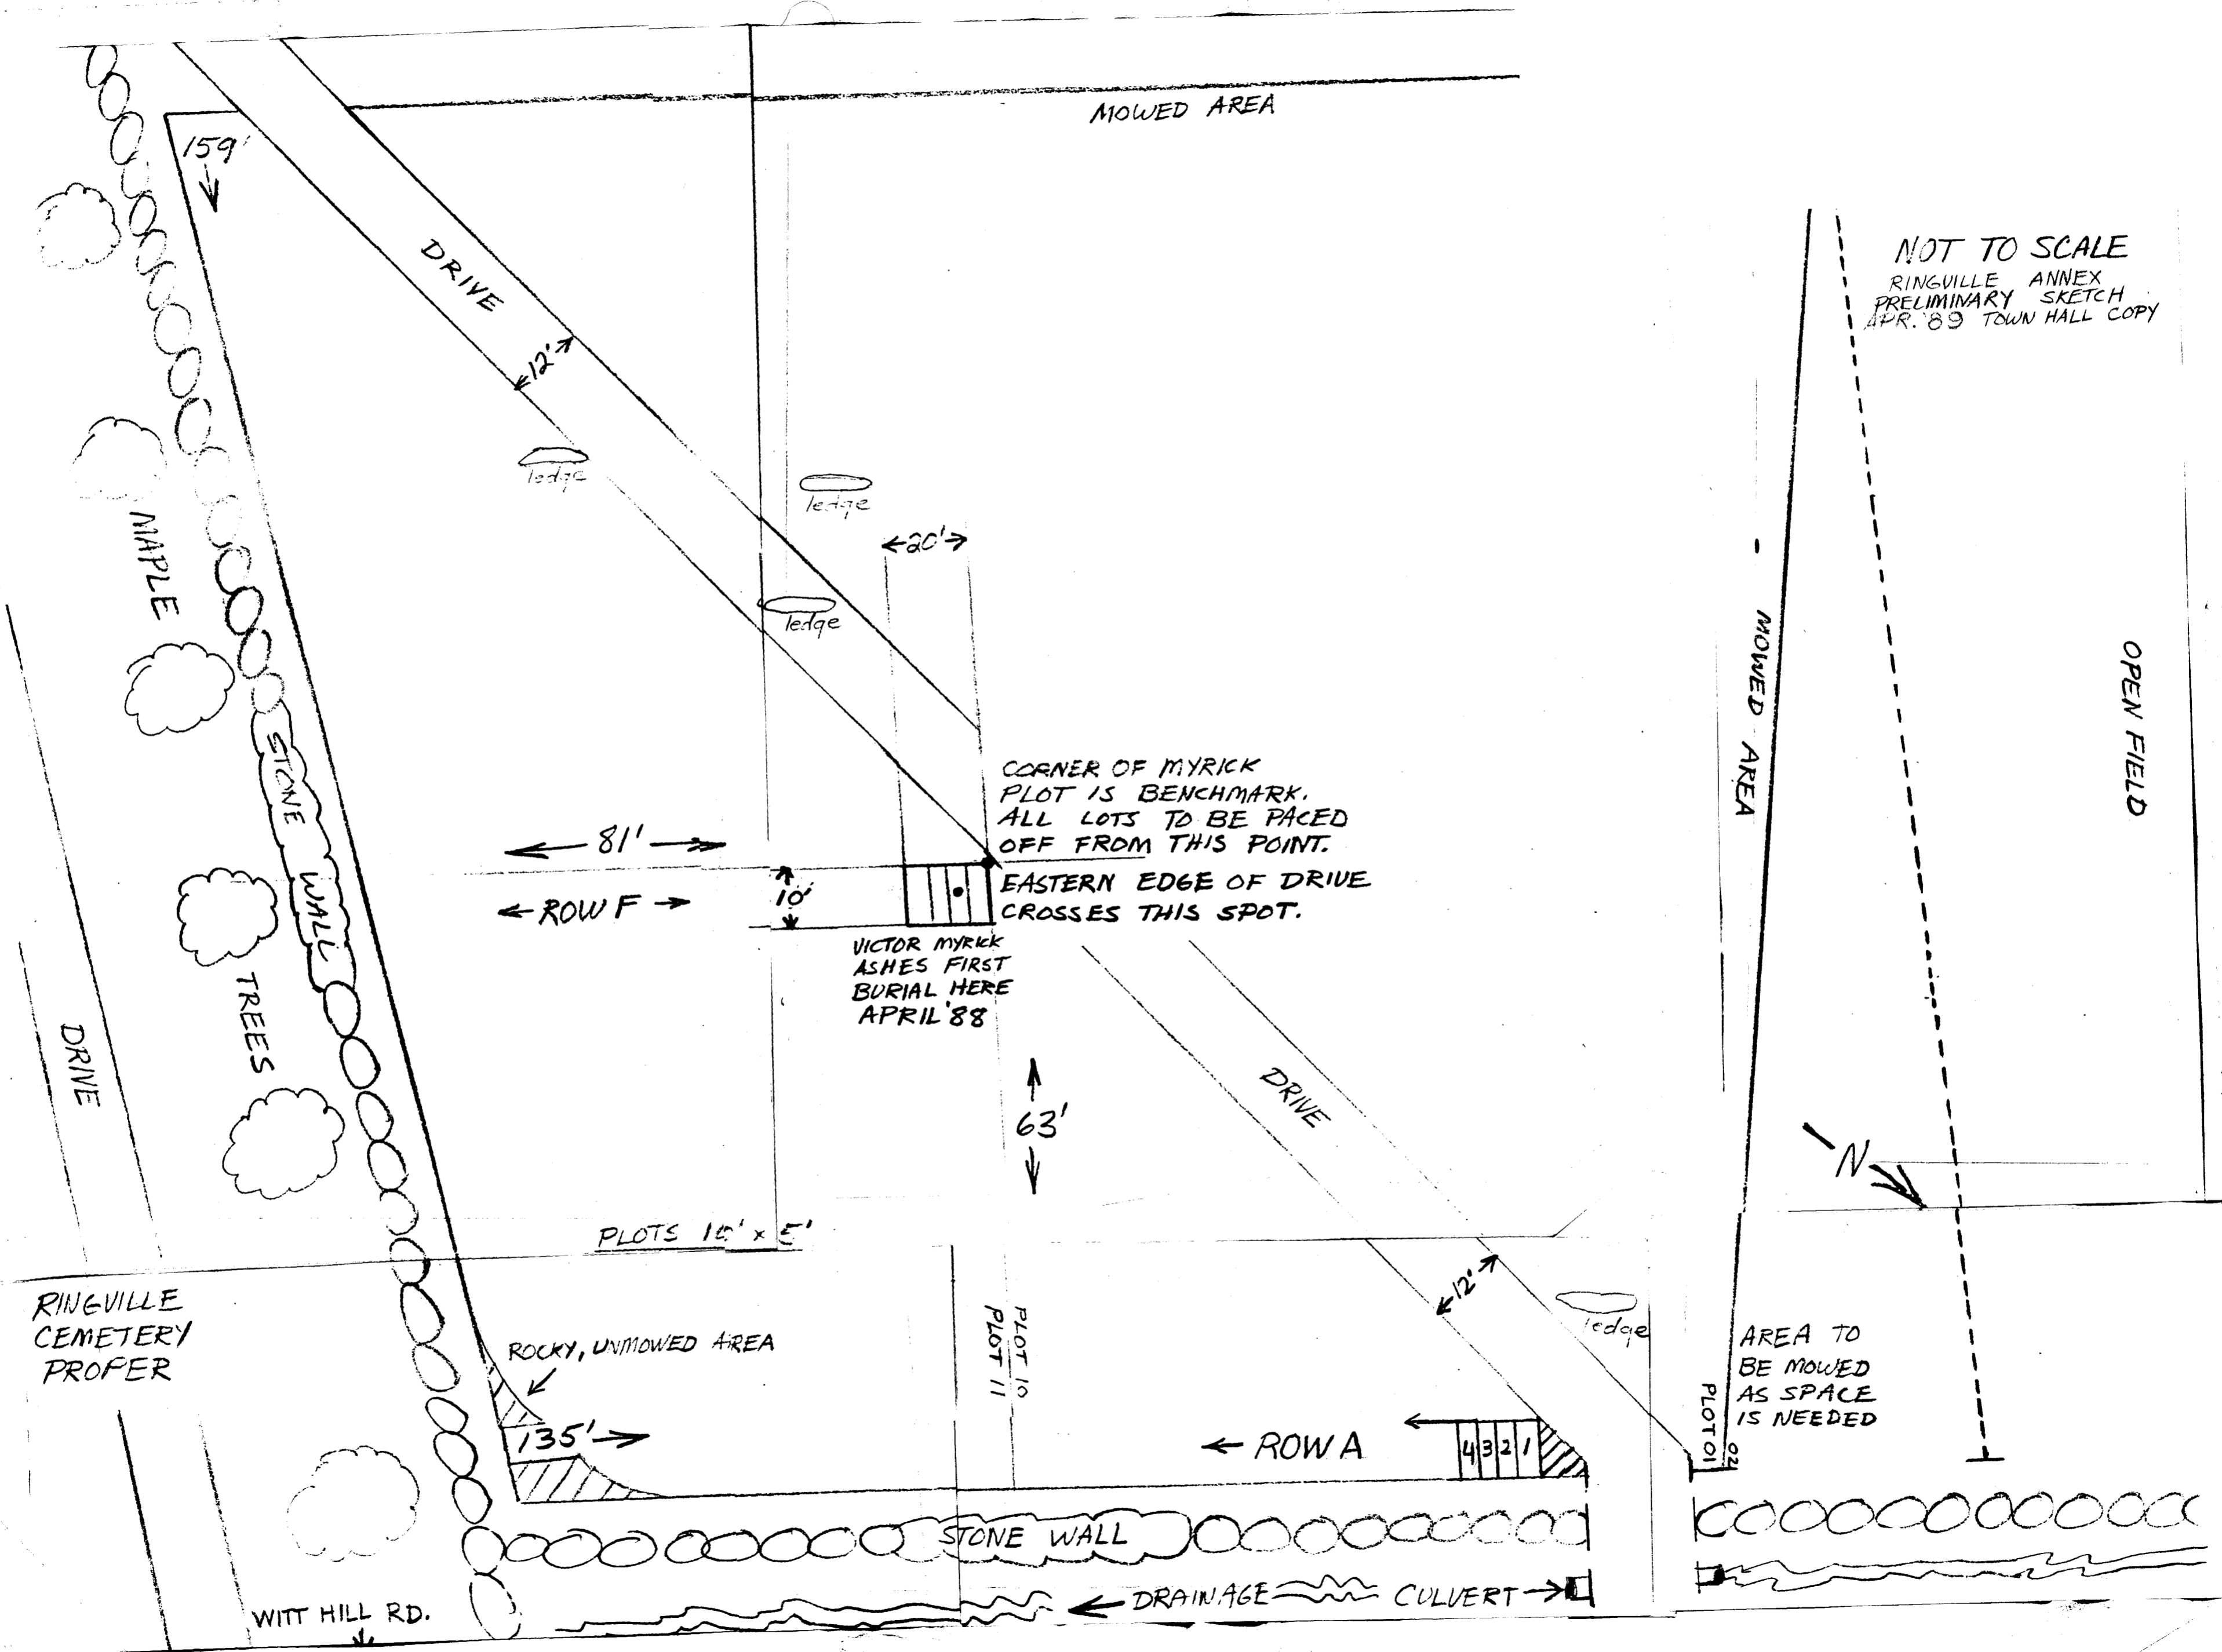

RINGVILLE CEMETERY PROPER

WITT HILL RD.

CORNER OF MYRICK PLOT IS BENCHMARK. ALL LOTS TO BE PACED OFF FROM THIS POINT. EASTERN EDGE OF DRIVE CROSSES THIS SPOT.

VICTOR MYRICK ASHES FIRST BURIAL HERE APRIL '88

AREA TO BE MOWED AS SPACE IS NEEDED

OPEN FIELD

MOWED AREA

MOWED AREA

DRIVE

MAPLE

STONE WALL

TREES

DRIVE

PLOTS 10' x 5'

ROCKY, UNMOWED AREA

PLOT 10  
PLOT 11

DRIVE

ROW A

STONE WALL

DRAINAGE CULVERT

N